


SOUTHCO, INC.
LESTER, PA.

No 82 INSTALLATION TOOL ASSEMBLY

DATE	DRAWN	CHKD	SCALE	DRAWING NUMBER
9-2-86	SS		N.T.S	N-22544-J

REV. LET.	DATE	BY-CHKD	REVISIONS	PART No	ITEM	MAT'L.	HEAT TREAT	FINISH	R.S.	DATE	APP
A	2-18-88	SS RJB	PRN: 41-14 (SEE RECORD DWG.)	820-22542-11	ASSEMBLY	---	---	---	A		
B	12-31-91	SS	UPDATED PER PRN: 82-248	---	HANDLE	SEE NOTE "A"	---	SEE NOTE "A"	B		
C	23 JUL 93	MPF	PRN: S-99-1-N-1	---	TOOL	STEEL	HARDENED	SEE NOTE "B"	C		
									D.		

NOTE "A" - WHITE BIRCH HANDLE WITH A WAX FINISH AND A ZINC PLATED STEEL FERRULE.
NOTE "B" - ZINC ALLOY PLATE, BRIGHT CHROMATE PLUS SEALER.

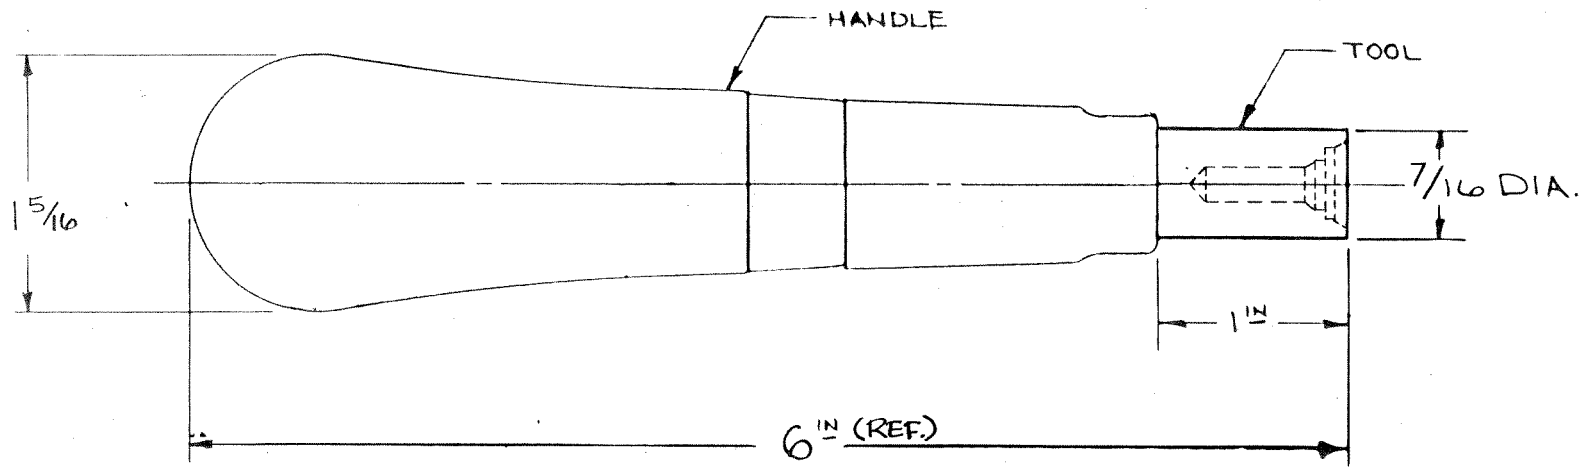

PROPRIETARY ITEM—EXCEPT FOR USES EXPRESSLY GRANTED IN WRITING, INFORMATION DISCLOSED HEREON IS CONFIDENTIAL AND ALL RIGHTS, PATENT AND OTHERWISE, ARE RESERVED BY SOUTHCO, INC.

DRAWING NUMBER
N-22544-J