
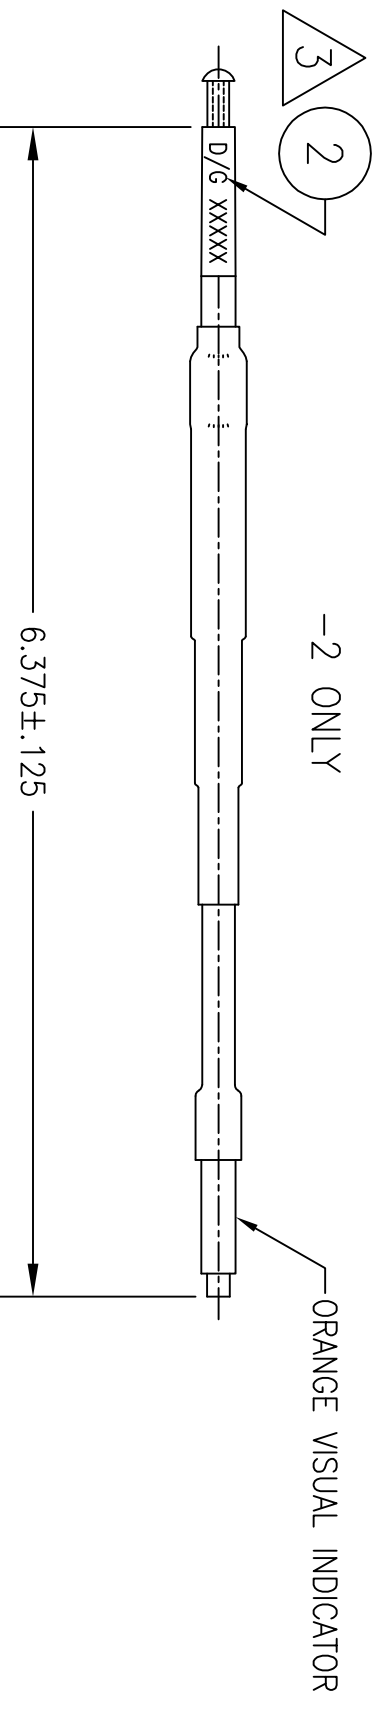


REVISIONS

CHG	REV	DESCRIPTION	DATE	APPROVED
6302	C	CHG'D TITLE FROM "CARBON TIP" TO "CARBON POINT" 2 PLACES	7-8-94	D PEREZ
6471	D	"MIL-D-9129D" WAS "MIL-D-9129"	1/16/95	D PEREZ
6734	E	ADDED "-1" AND (7/8)	11-27-95	D PEREZ
7507	F	TIP REVISED PER ECO	12/01/97	D. PEREZ
11163	G	-2 ADDED PER ECO	05/16/06	D. PEREZ
11664	H	ADDED NOTE 4	08/20/07	D. PEREZ
12759	J	CHANGED NOTE 4 FOR WEIGHTS OF 17770-1 & 17770-2	08/17/10	R. NILSEN
13334	K	ADDED TO MATERIAL/FINISH TABLE, "MATERIAL: COMPOSITE" AND "FINISH: NONE"	1-12-12	
13365	L	TITLE BLOCK - CHANGED TO READ: CARBON POINT DISCHARGER TRAILING. PARTS LIST - CHANGED "CARBON TIP" TO "CARBON POINT" IN 3 PLACES. NOTE 2 - CHANGED "ORANGE TIP" TO "ORANGE VISUAL INDICATOR". DELETED DIMENSIONS ".82 ± .25", "1/8 +1/8 /-0" AND ".125 + .125/- .000". CHANGED NOTATION FROM "ORANGE TIP" TO "ORANGE VISUAL INDICATOR" IN 2 PLACES. ADDED NOTE 5. ADD MATERIAL/FINISH PER MARKUP.	2-3-12	

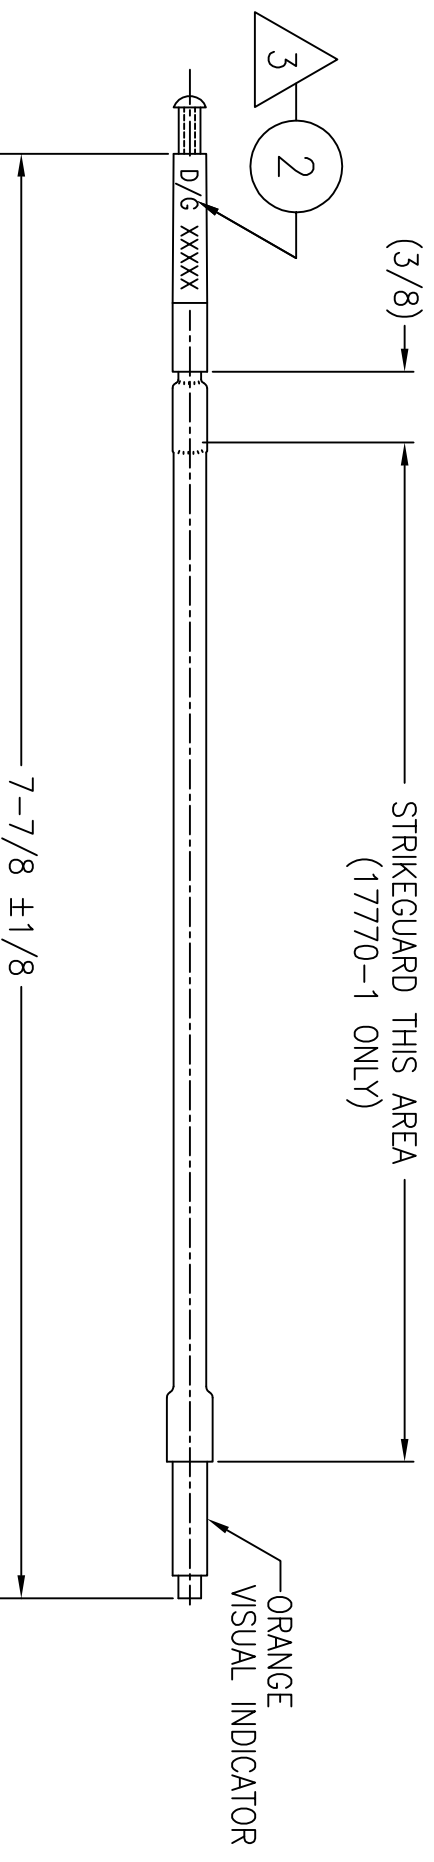

NOTES:

1. RESISTANCE: PER MIL-D-9129D.
2. ORANGE VISUAL INDICATOR PER MIL-D-9129D.
3. USING INK (ITEM 2), STAMP "D/G 17770", "D/G 17770-1" OR "D/G 17770-2" AS REQUIRED, "FAA-PMA" PER D/G 700414, AND MFG DATE PER D/G DWG 3000.
4. WEIGHT: (NOMINAL) $\frac{17770-1}{11.5 \text{ GRAMS}}$ $\frac{17770-2}{10.0 \text{ GRAMS}}$
5. OPERATION TEMPERATURE: -60° C TO +125° C


NOTICE OF PROPRIETARY RIGHTS

THIS DOCUMENT DISCLOSES SUBJECT MATTER IN WHICH DAYTON-GRANGER, INC. HAS PROPRIETARY RIGHTS. NEITHER RECEIPT NOR POSSESSION THEREOF CONFERS OR TRANSFERS ANY RIGHT TO REPRODUCE OR DISCLOSE THE DOCUMENT, ANY PART THEREOF, ANY INFORMATION CONTAINED THEREIN, OR ANY PHYSICAL ARTICLE OR DEVICE, OR TO PRACTICE ANY METHOD OR PROCESS EXCEPT BY WRITTEN PERMISSION FROM OR WRITTEN AGREEMENT WITH DAYTON-GRANGER, INC.

ITEM	NO DASH	QTY	NUMBER	DESCRIPTION
2	A/R	A/R	A/R	
1	0	0	1	060148 INK, BLACK
1	0	1	0	17771-2 CARBON POINT DISCHARGER SUB-ASSY (SHORTENED ELEMENT)
1	0	1	0	17771-1 CARBON POINT DISCHARGER SUB-ASSY (WITH STRIKEGUARD)
1	1	0	0	17771 CARBON POINT DISCHARGER SUB-ASSY

LIST OF MATERIALS

MATERIAL/FINISH	TOLERANCES	CONTRACT NO.	DATE	APPROVAL
MATERIAL: COMPOSITE	FRACTIONS ±1/16		2/2/84	MEL
FINISH: NONE	DECIMALS .X ± .05 .XX ± .02 .XXX ± .005		2/29/84	J.R.R.
	ANGLES 0°30'			DRWG

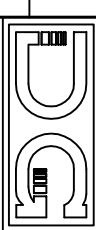

DAYTON-GRANGER, INC
FT. LAUDERDALE, FLORIDA 33315

CARBON POINT DISCHARGER TRAILING

SIZE	FSCM NO.	DWG NO.	REV.
B	55635	17770-()	L
SCALE	1:1	WEIGHT	SHEET 1 OF 1